



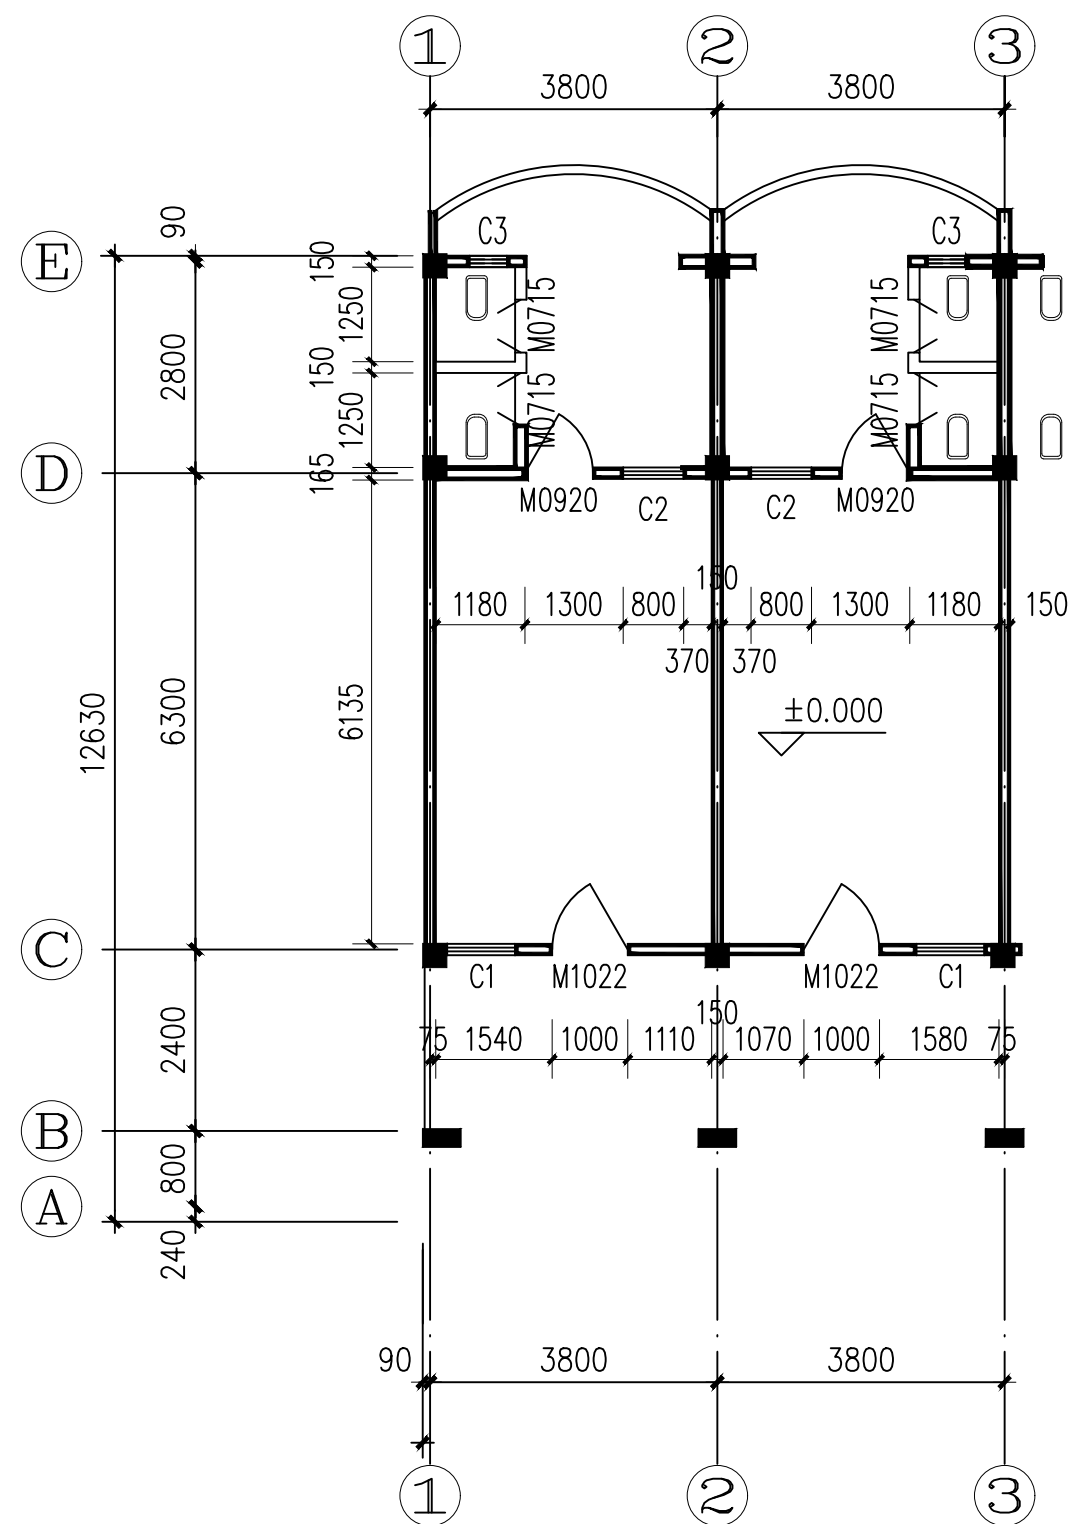

A7学生宿舍标准间 1:100

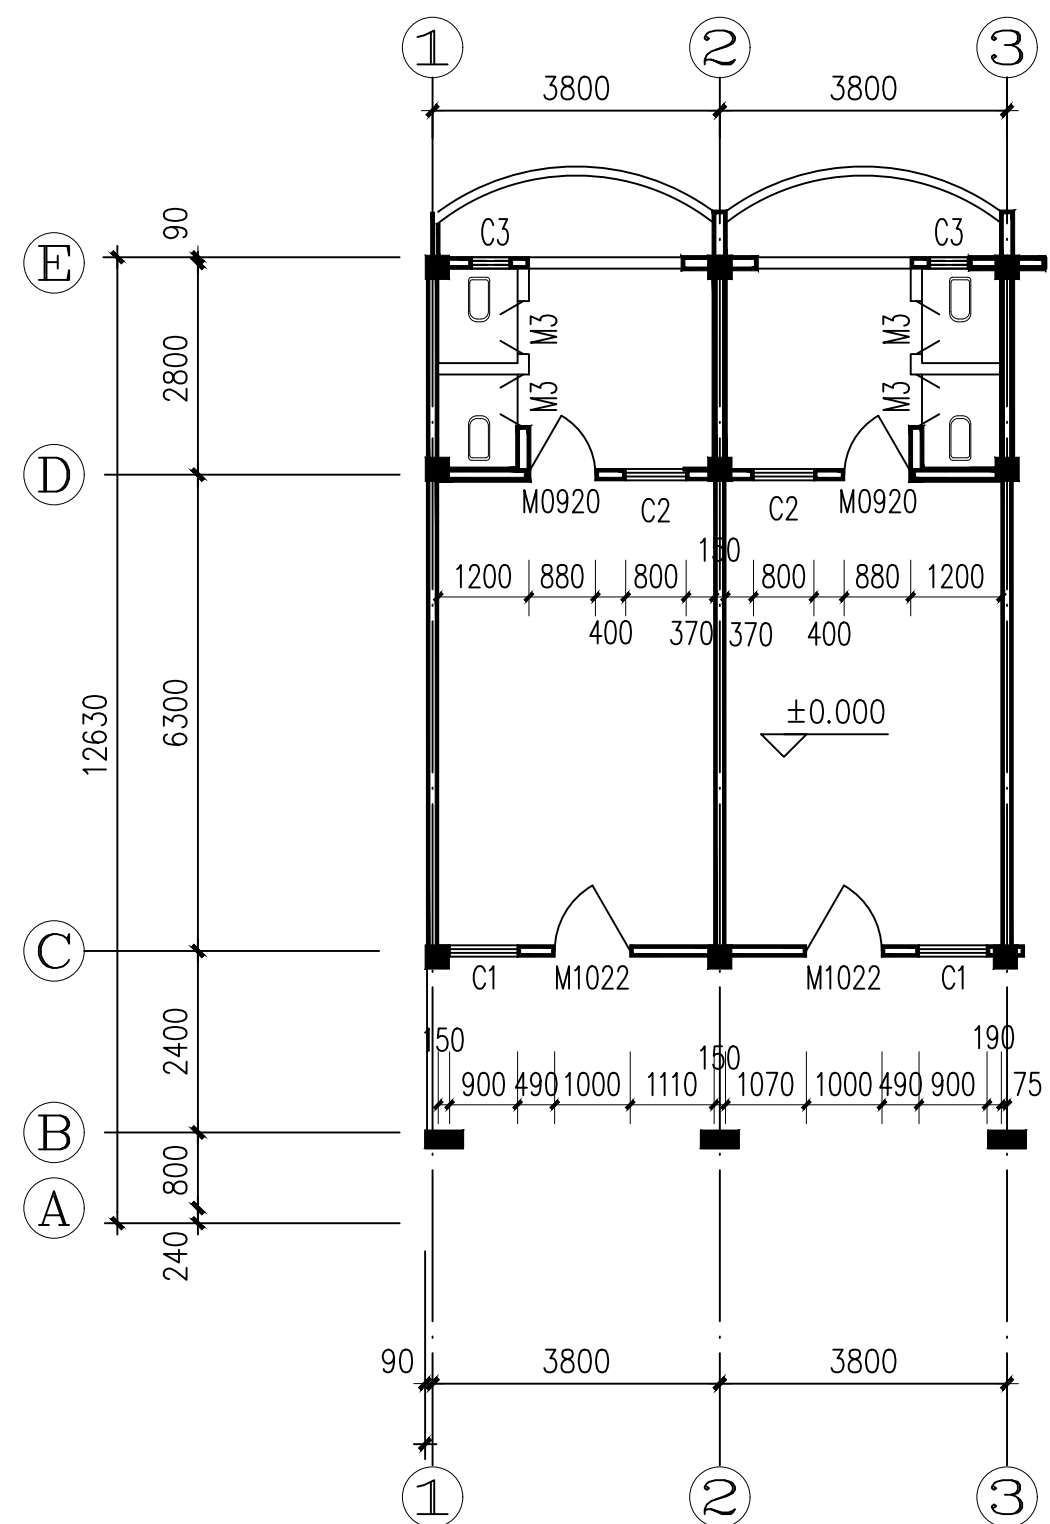

A8宿舍标准间 1:100