



The floor plan illustrates the layout of the 1st floor, featuring a central courtyard and multiple reading areas. Key components include:

- Reading Rooms:** 阅览室1 (110.88m²), 阅览室2 (181.48m²), 阅览室3 (132.25m²), and a 24-hour reading room (24小时阅览室 119.30m²).
- Central Area:** 中庭 (1216.77m²) with a central staircase and surrounding circulation spaces.
- Entrances and Stairs:** 主入口门厅 (Main Entrance Hall), 1号楼梯 (Stair 1), 2号楼梯 (Stair 2), 3号楼梯 (Stair 3), 4号楼梯 (Stair 4), and 5号楼梯 (Stair 5).
- Service and Support Spaces:** 男卫生间 (Men's Restroom), 女卫生间 (Women's Restroom), 卫生间前厅 (Restroom Anteroom), 自助机 (Self-service Machine), 存包 (Storage), 值班室 (Guard Room), and 服务台 (Service Counter).
- Dimensions and Area Calculations:** The plan includes detailed dimensions for rooms and corridors, as well as area calculations for specific spaces like the 24-hour reading room and the central courtyard.

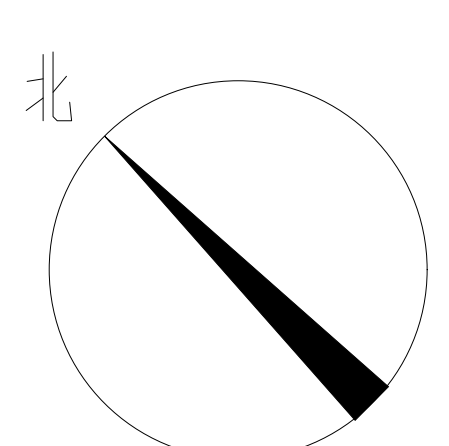

一层平面布置图

设计制图专用章	
（签字） 设计制图专用章	
设计	校核
制图	审核
专业负责人	审定
建设单位 广西水利电力职业技术学院 图书馆	
项目名称 星建图图书馆文化内涵提升	
项目名称	
图名	
一层平面布置图	
设计号	设计阶段
***	施工图
专业	日期
装修	2026.6
编号	版本号
ZX-1F-P04	A

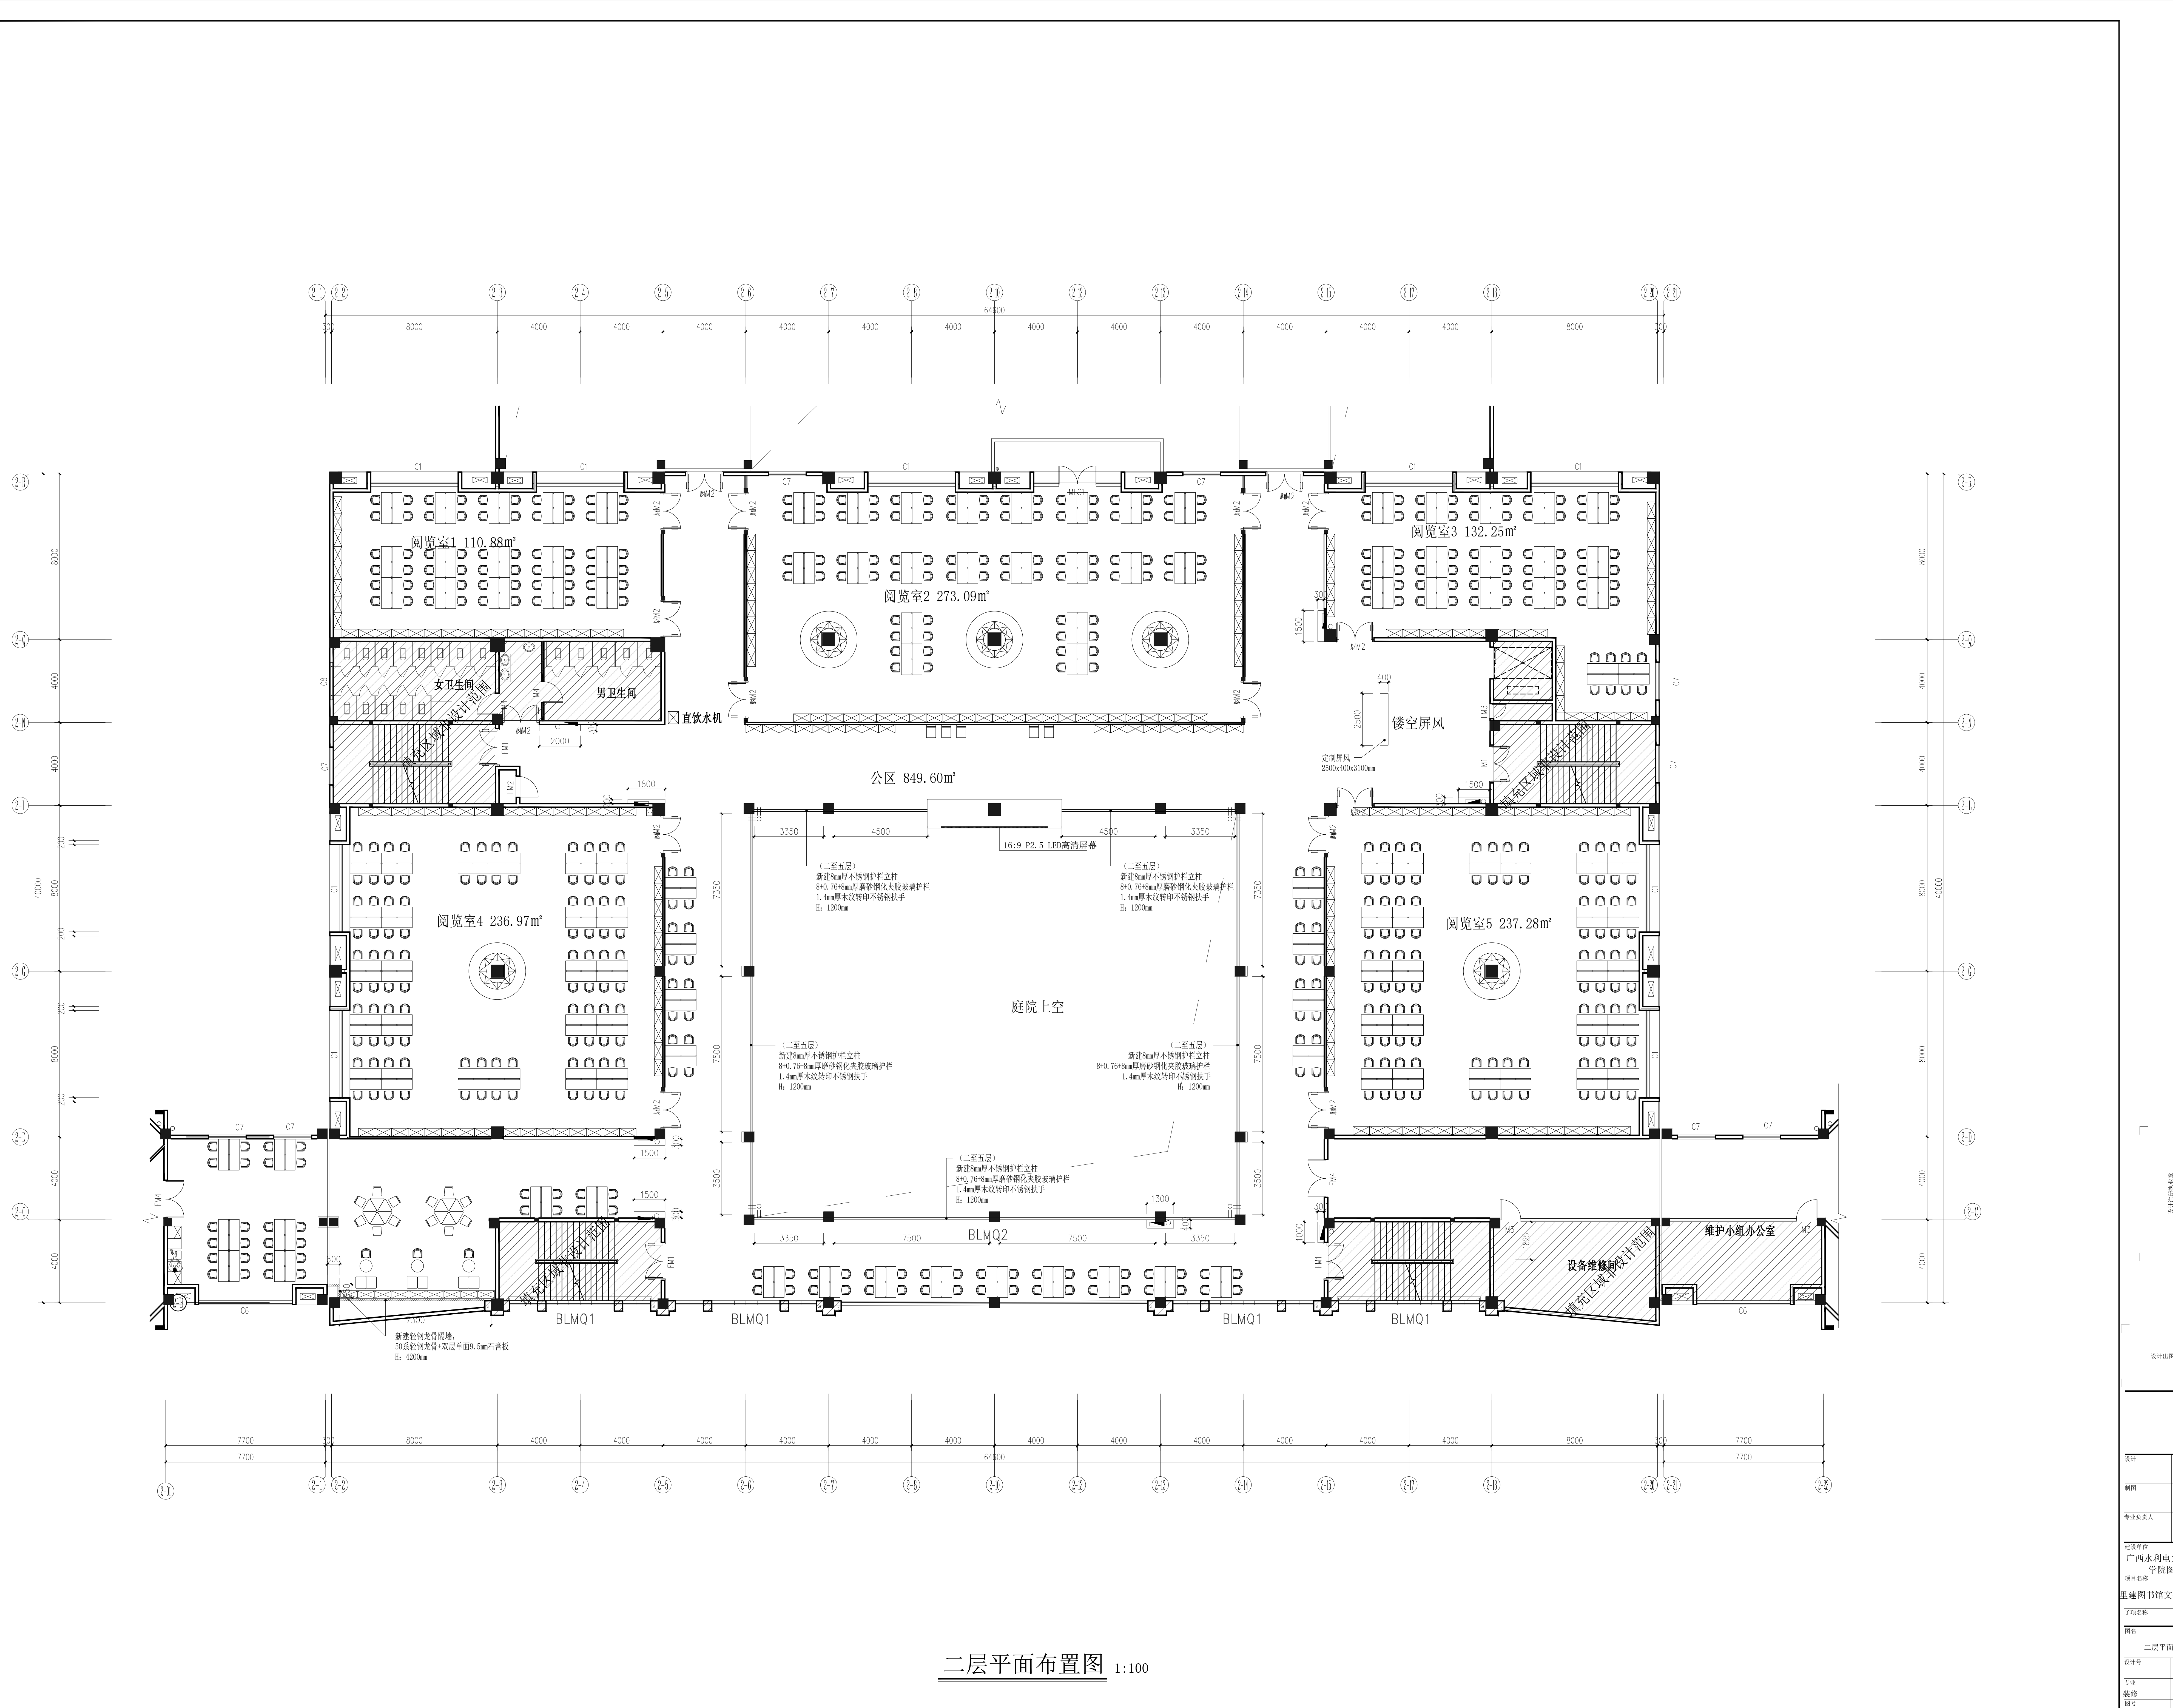

二层平面布置图 1:100

设计输出专用章	
设计(制图)专业 (章字)	
设计	校核
制图	审核
专业负责人	审定
量度单位	
广西水利电力职业技术学院 图书馆	
项目名称 组建图书馆文化内涵提升	
子项名称	
图名 二层平面布置图	
设计号	设计阶段 施工图
专业	日期
转修	2025.6
序号	版本号
ZX-2F-P03	A


Room areas and labels:

- 阅览室1 110.88m²
- 阅览室2 273.09m²
- 阅览室3 132.25m²
- 女卫生间
- 男卫生间
- 直饮水机
- 庭院上空
- 楼梯
- BLMQ1
- BLMQ2

Dimensions and annotations:

- Dimensions: 8000, 4000, 64000, 3350, 7450, 7500, 3500, 1200, 1400, 2000, 1800, 2500, 400, 1500, 1200.
- Annotations: 填充区域非设计范围, 镂空屏风, 定制屏风 2500x400x3100mm, 新建8mm厚不锈钢护栏立柱, 8+0.76+8mm厚磨砂钢化夹胶玻璃护栏, 1.4mm厚木纹转印不锈钢扶手, H: 1200mm.

三层平面布置图 1:100

设计日期或定章 (签字)	
设计出图专用章	

设计	校核
制图	审核
专业负责人	审定
建设单位	
广西水利电力职业技术学院图书馆	
项目名称	
组建图书馆文化内涵提升	
子项名称	
图名	
三层平面布置图	
设计号	设计阶段 施工图
专业	日期
装修	2025. 6
编号	版本号
ZJ-SF-F03	A